


7 200 N 2 700 E 2 800 E 2 900 E 3 000 E 3 100 E 3 200 E

7 100 N 7 000 N 6 900 N 6 800 N 6 700 N 6 600 N

6 800 N 6 700 N 6 600 N

6 500 N 2 700 E 2 800 E 2 900 E 3 000 E 3 100 E 3 200 E

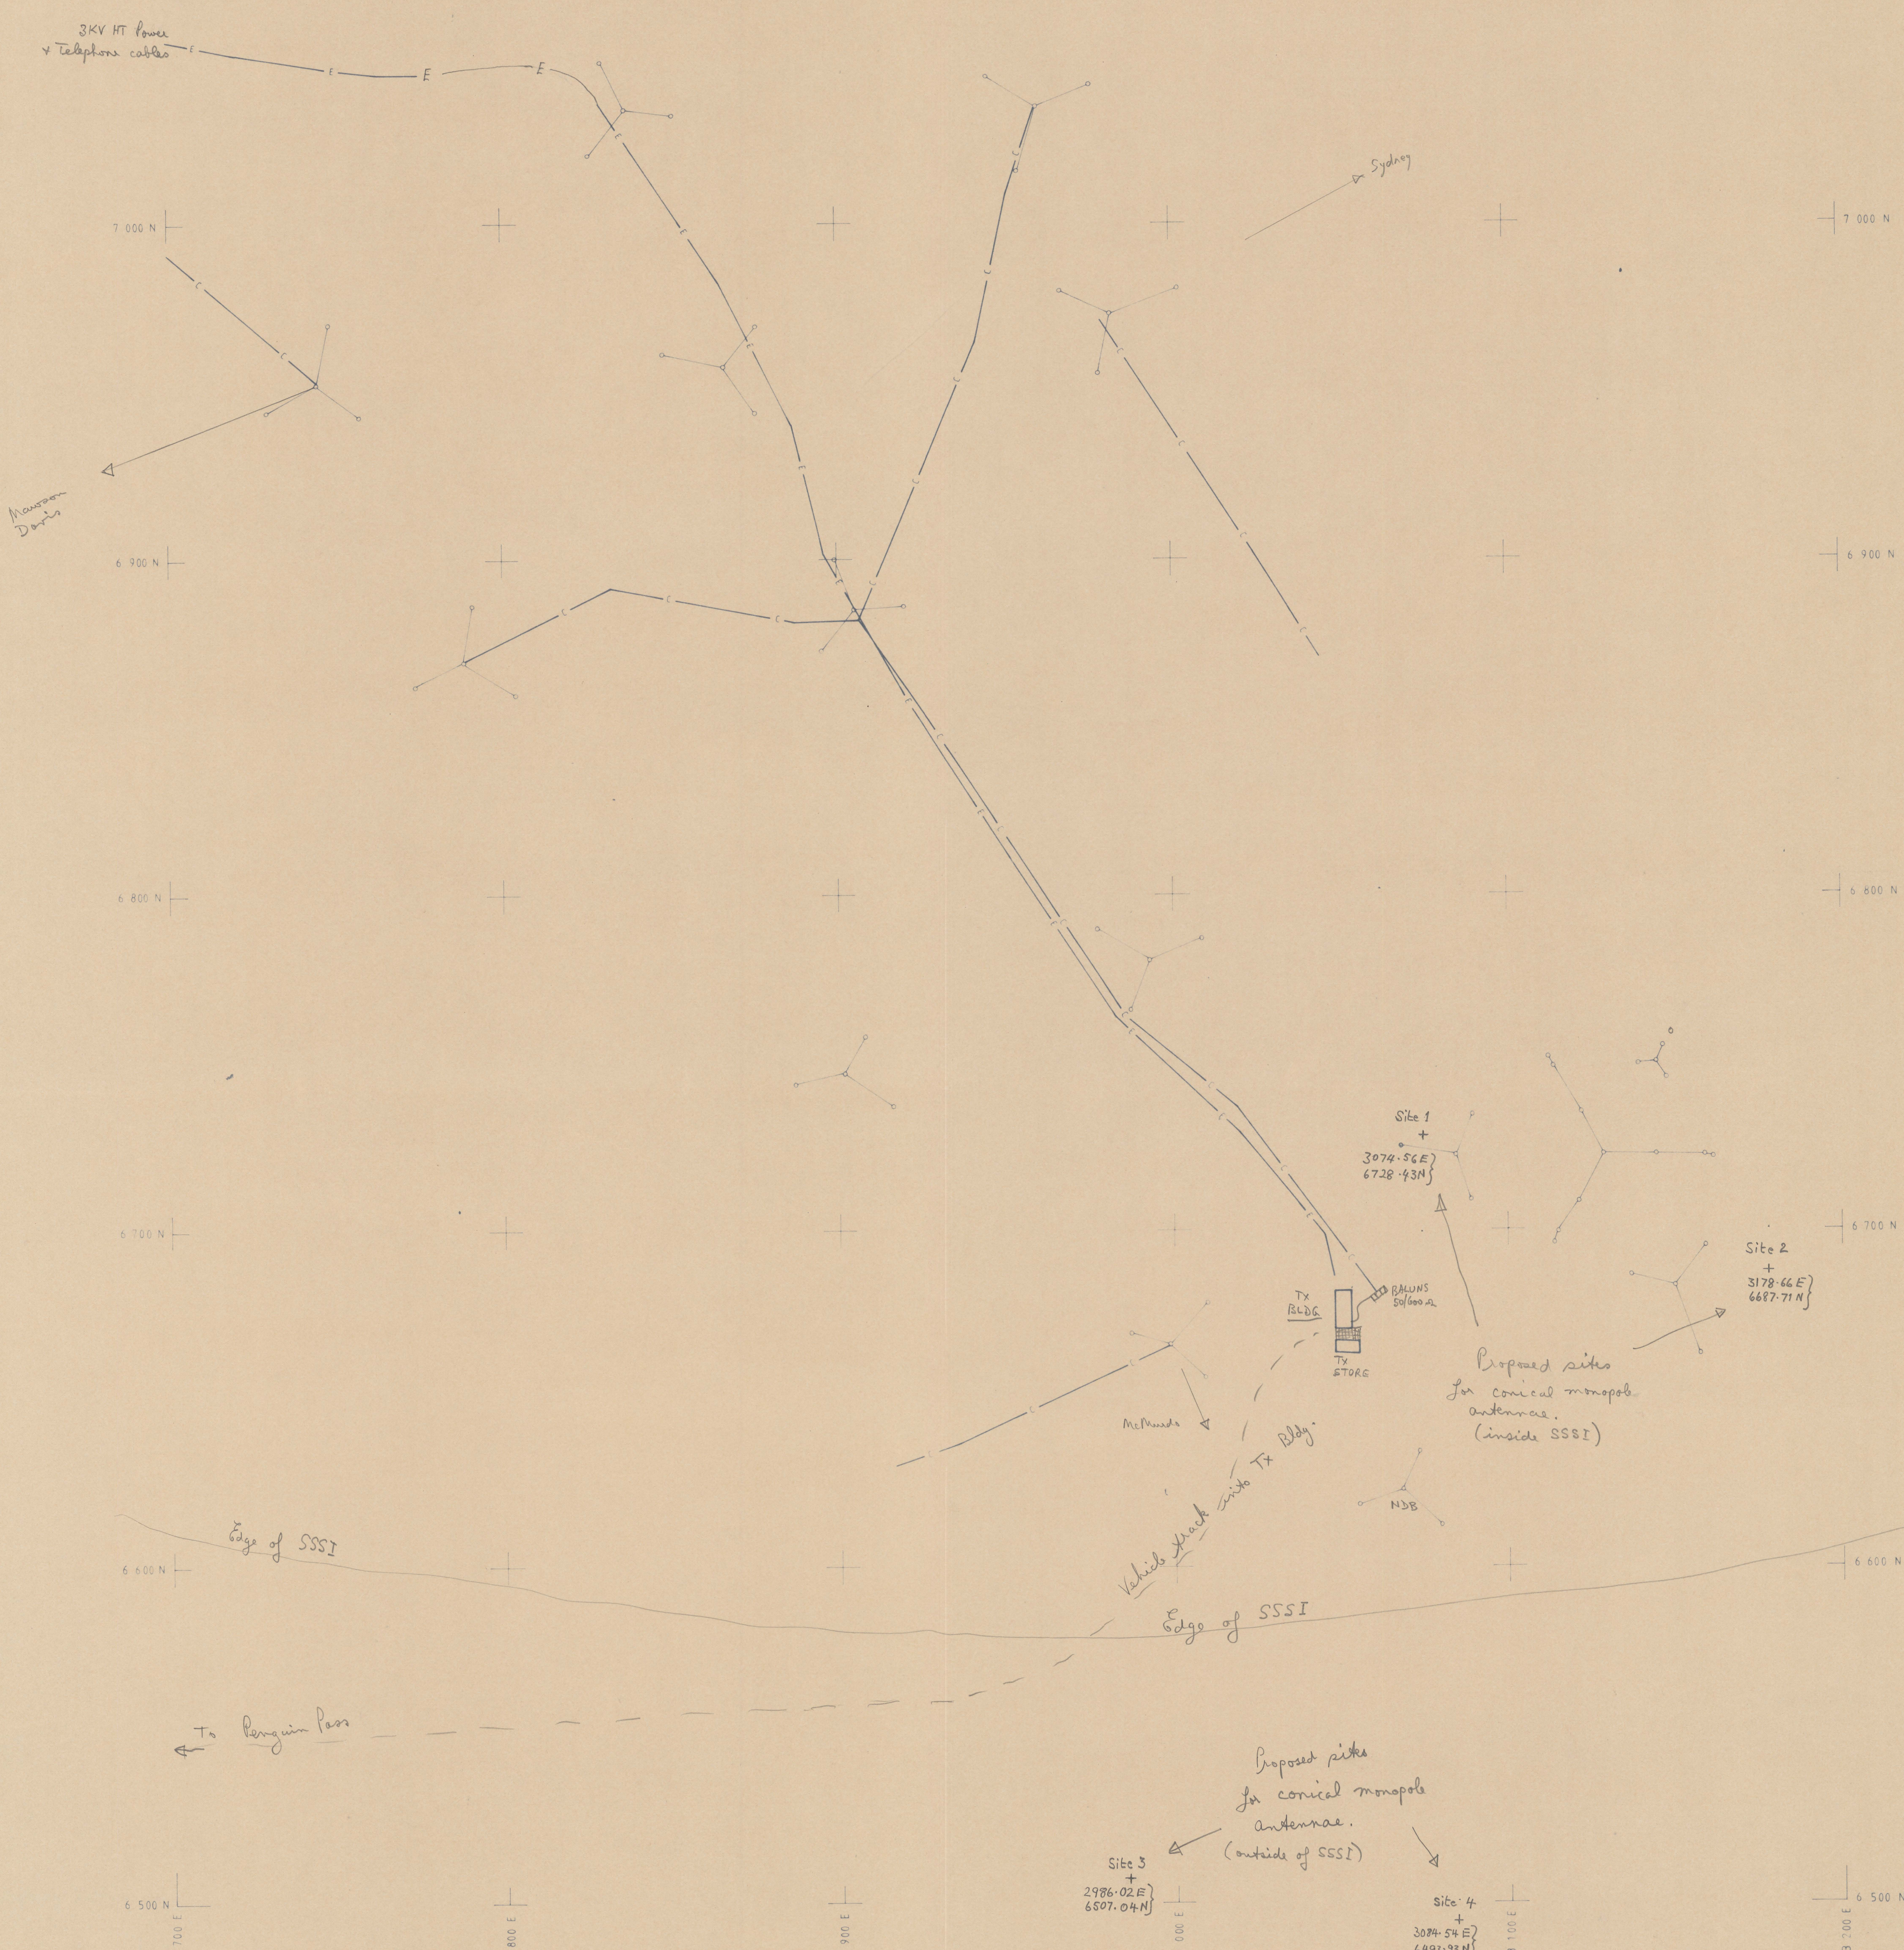

ORIGINAL SCALE 1 : 1000
 20 10 0 20 40 60 80 100
 METRES

NOTES
 1 Services plotted from information supplied and not located in the field are shown thus (S1)
 2 Co-ordinates are based on BM 6 at the re-building site 2 700-000 E 7 000-000 N
 3 Bearings are based on True North at BM 6

Reproduction of this plan in whole or part must include plotted survey data (undated) and relevant date notes together with acknowledgment of the Australian Surveying & Land Information Group - Victoria

LEVEL DATUM - BASED ON

REFERENCE NUMBERS	
FIELD BOOKS	No.
LEVEL BOOKS	
FIELD NOTES	
PRINTOUT DIAGRAMS	
PRINTOUTS	
ASSOCIATED PLANS	
3279/208	
MAP TAPE	LOG TAPE
3279	10

ISSUES						
PROJECT No.	DIAMAN	SWR	ENR	DATE	MICRO	FILM

SURVEYING & LAND INFORMATION GROUP - VIC. DEPARTMENT OF ADMINISTRATIVE SERVICES		
CASEY	PROJECT No.	REG FILE SURVEY #/E
ANTARCTICA BASE	VJAC115/6012/ED	85/629 - 3279
DETAIL ENGINEERING SURVEY	DRAFTSMAN	CHECKED
SE PORTION OF BASE - TRANSMITTERS	CLAUDIA WALSH	99/2
	SURVEYED	DATE
	B.M.F./J.E.W.	JAN 88
	SURVEYOR	DATE
	Madden	24.6.88
DRAWING No.		
3279/010		
	PR. CHIEF SURVEYOR	

Mapcat ref 14191 MVS 47