
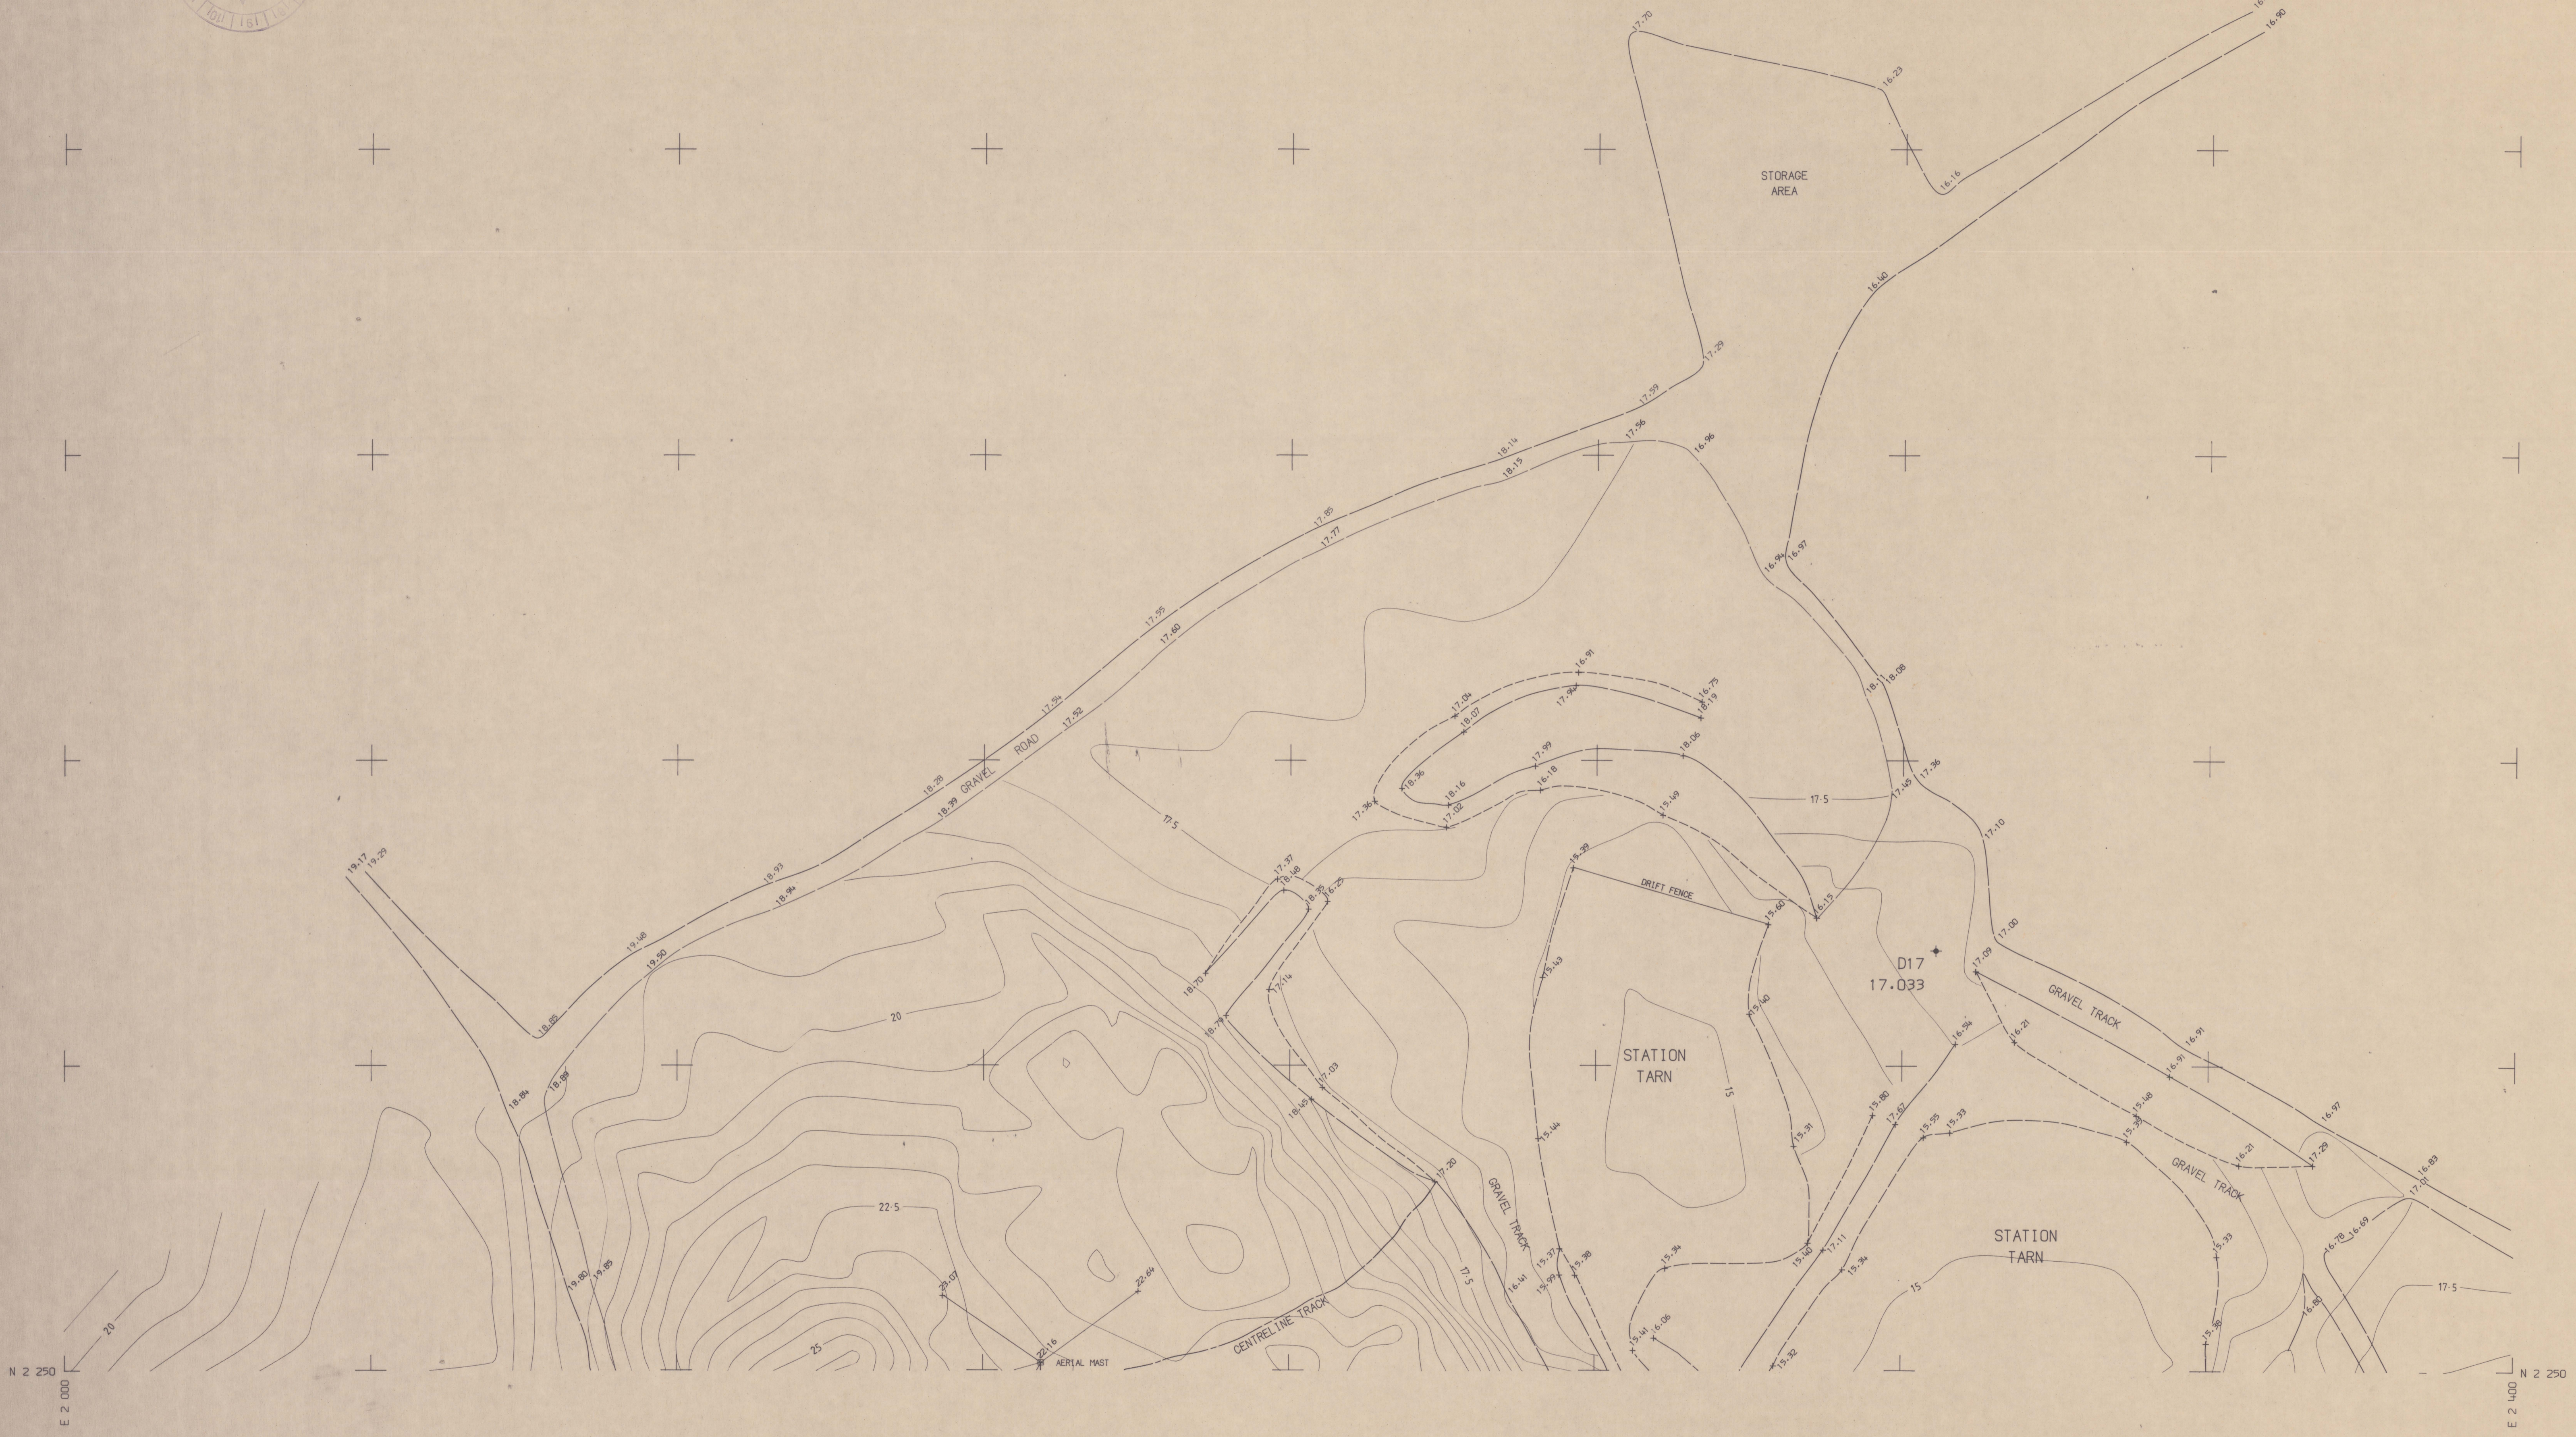
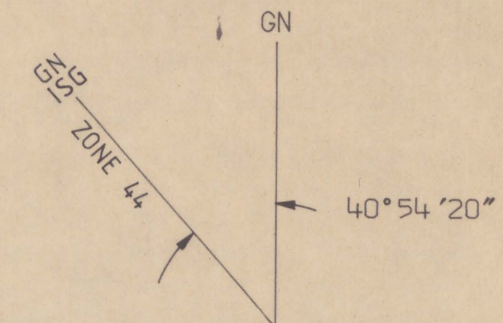


N 2 500
E 2 000

N 2 500
E 2 400

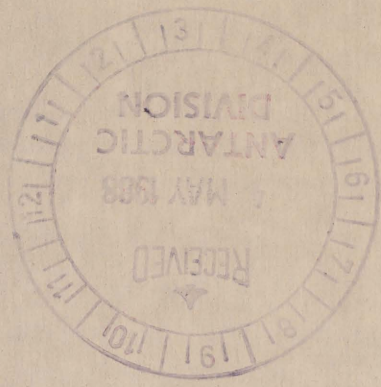

N 2 250
E 2 000

N 2 250
E 2 400




INDEX TO ADJOINING SHEETS

1
2
3
4
5
6

LEGEND

<ul style="list-style-type: none"> —●— S SEWERAGE MANHOLE —■— T ATC PIT OR PILLAR —□— E POWER CABLE MARKER —○— CH CABLE MARKER —○— T OVERHEAD TELEPHONE —○— A OVERHEAD COMPRESSED AIR —○— HW OVERHEAD HOT WATER —○— ST OVERHEAD STEAM —○— E POWER-POLES AS INDICATED —○— D SURFACE DRAIN 	<ul style="list-style-type: none"> —○— PPM PERMANENT SURVEY MARK —○— PPMH COINED PERMANENT MARK BENCH MARK —○— BM DEEP SEATED BENCH MARK —○— BM BENCH MARK —○— TBM TEMPORARY BENCH MARK —○— FL FLOOR LEVEL —○— JP JUNCTION PIT —○— GP GRATED PIT —○— SEP SIDE ENTRY PIT —○— G-T GULLY TRAP —○— OT GREASE TRAP —○— ROT ROTARY CLOTHES HOIST —○— RCP REINFORCED CONCRETE PIPE —○— EMP EARTHENWARE PIPE 	<ul style="list-style-type: none"> ● DT DISCONNECTOR TRAP ● IO INSPECTION OPENING ● Y SEWERAGE VENT ● DPS DRAIN FIRE DISCH TO SURFACE ● DPO DOWN PIPE DISCH TO DRAIN ● DPP DOWN PIPE DISCH TO PIPE ● D DOOR ● DD DOUBLE DOOR ● DS DOOR AND STEP ● T TAP ● F FIRE HYDRANT ● FP FIRE PLUG ● H HOSE BOX ● SV STOP VALVE ● * STREET LIGHT
--	--	--

ORIGINAL SCALE 1 : 500

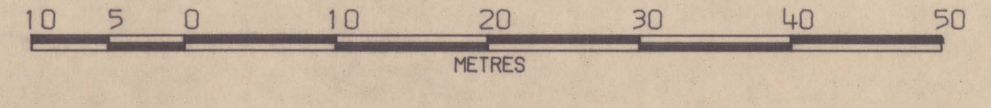

NOTES

- Services plotted from information supplied and not located in the field are shown thus (○)
- Contours are at 0.50 m intervals
- M.S.L. (Pre 1983) = M.S.L. + 0.095 at NMS
- Compiled from GRAPHICS DATA SF3276-GRAPHICS-DAVIS-F08

Reproduction of this plan in whole or part must include plotted survey data. Unaltered and relevant panel notes together with acknowledgment of the Surveying & Land Information Group, Victoria

LEVEL DATUM - A.H.D.
 BASED ON APPROX MEAN SEA LEVEL
 BASED ON NMS (PRE 1983)
 RL 28.730 E2281.346 N 2053.187

REFERENCE NUMBERS

FIELD BOOKS	DO94 DO95 DO96 01329
LEVEL BOOKS	P1756
FIELD NOTES	005
PRINTOUT DIAGRAMS	
PRINTOUTS	
CONTROL DRAWINGS	015
MAP TAPE	3276
LOD TAPE	11

ISSUES

No.	AMENDMENTS	PROJECT No.	D'TW	SVR	SNR	SVR	DATE	MICRO FILM

SURVEYING & LAND INFORMATION GROUP - VIC.
 DEPARTMENT OF ADMINISTRATIVE SERVICES

DAVIS

ANTARCTICA BASE
 DETAIL ENGINEERING SURVEY

DRAWING No. 3276/016 SHEET 1 OF 8 SHEETS

PROJECT No. REG FILE SURVEY FILE
 V7AC11960130 85/629 3276

DRAFTSMAN CHECKED
 P.G. LASKAJ BH

SURVEYED DATE
 G. TUCKER FEB 1986

DATE
 SNR SURVEYOR 18.2.88

CHIEF SURVEYOR
[Signature]

3276/016 SHEET 1 OF 8 SHEETS

Repeat ref 14177